




1
545 Wall Surround
Front Assembly View
1/4" = 1'-0"

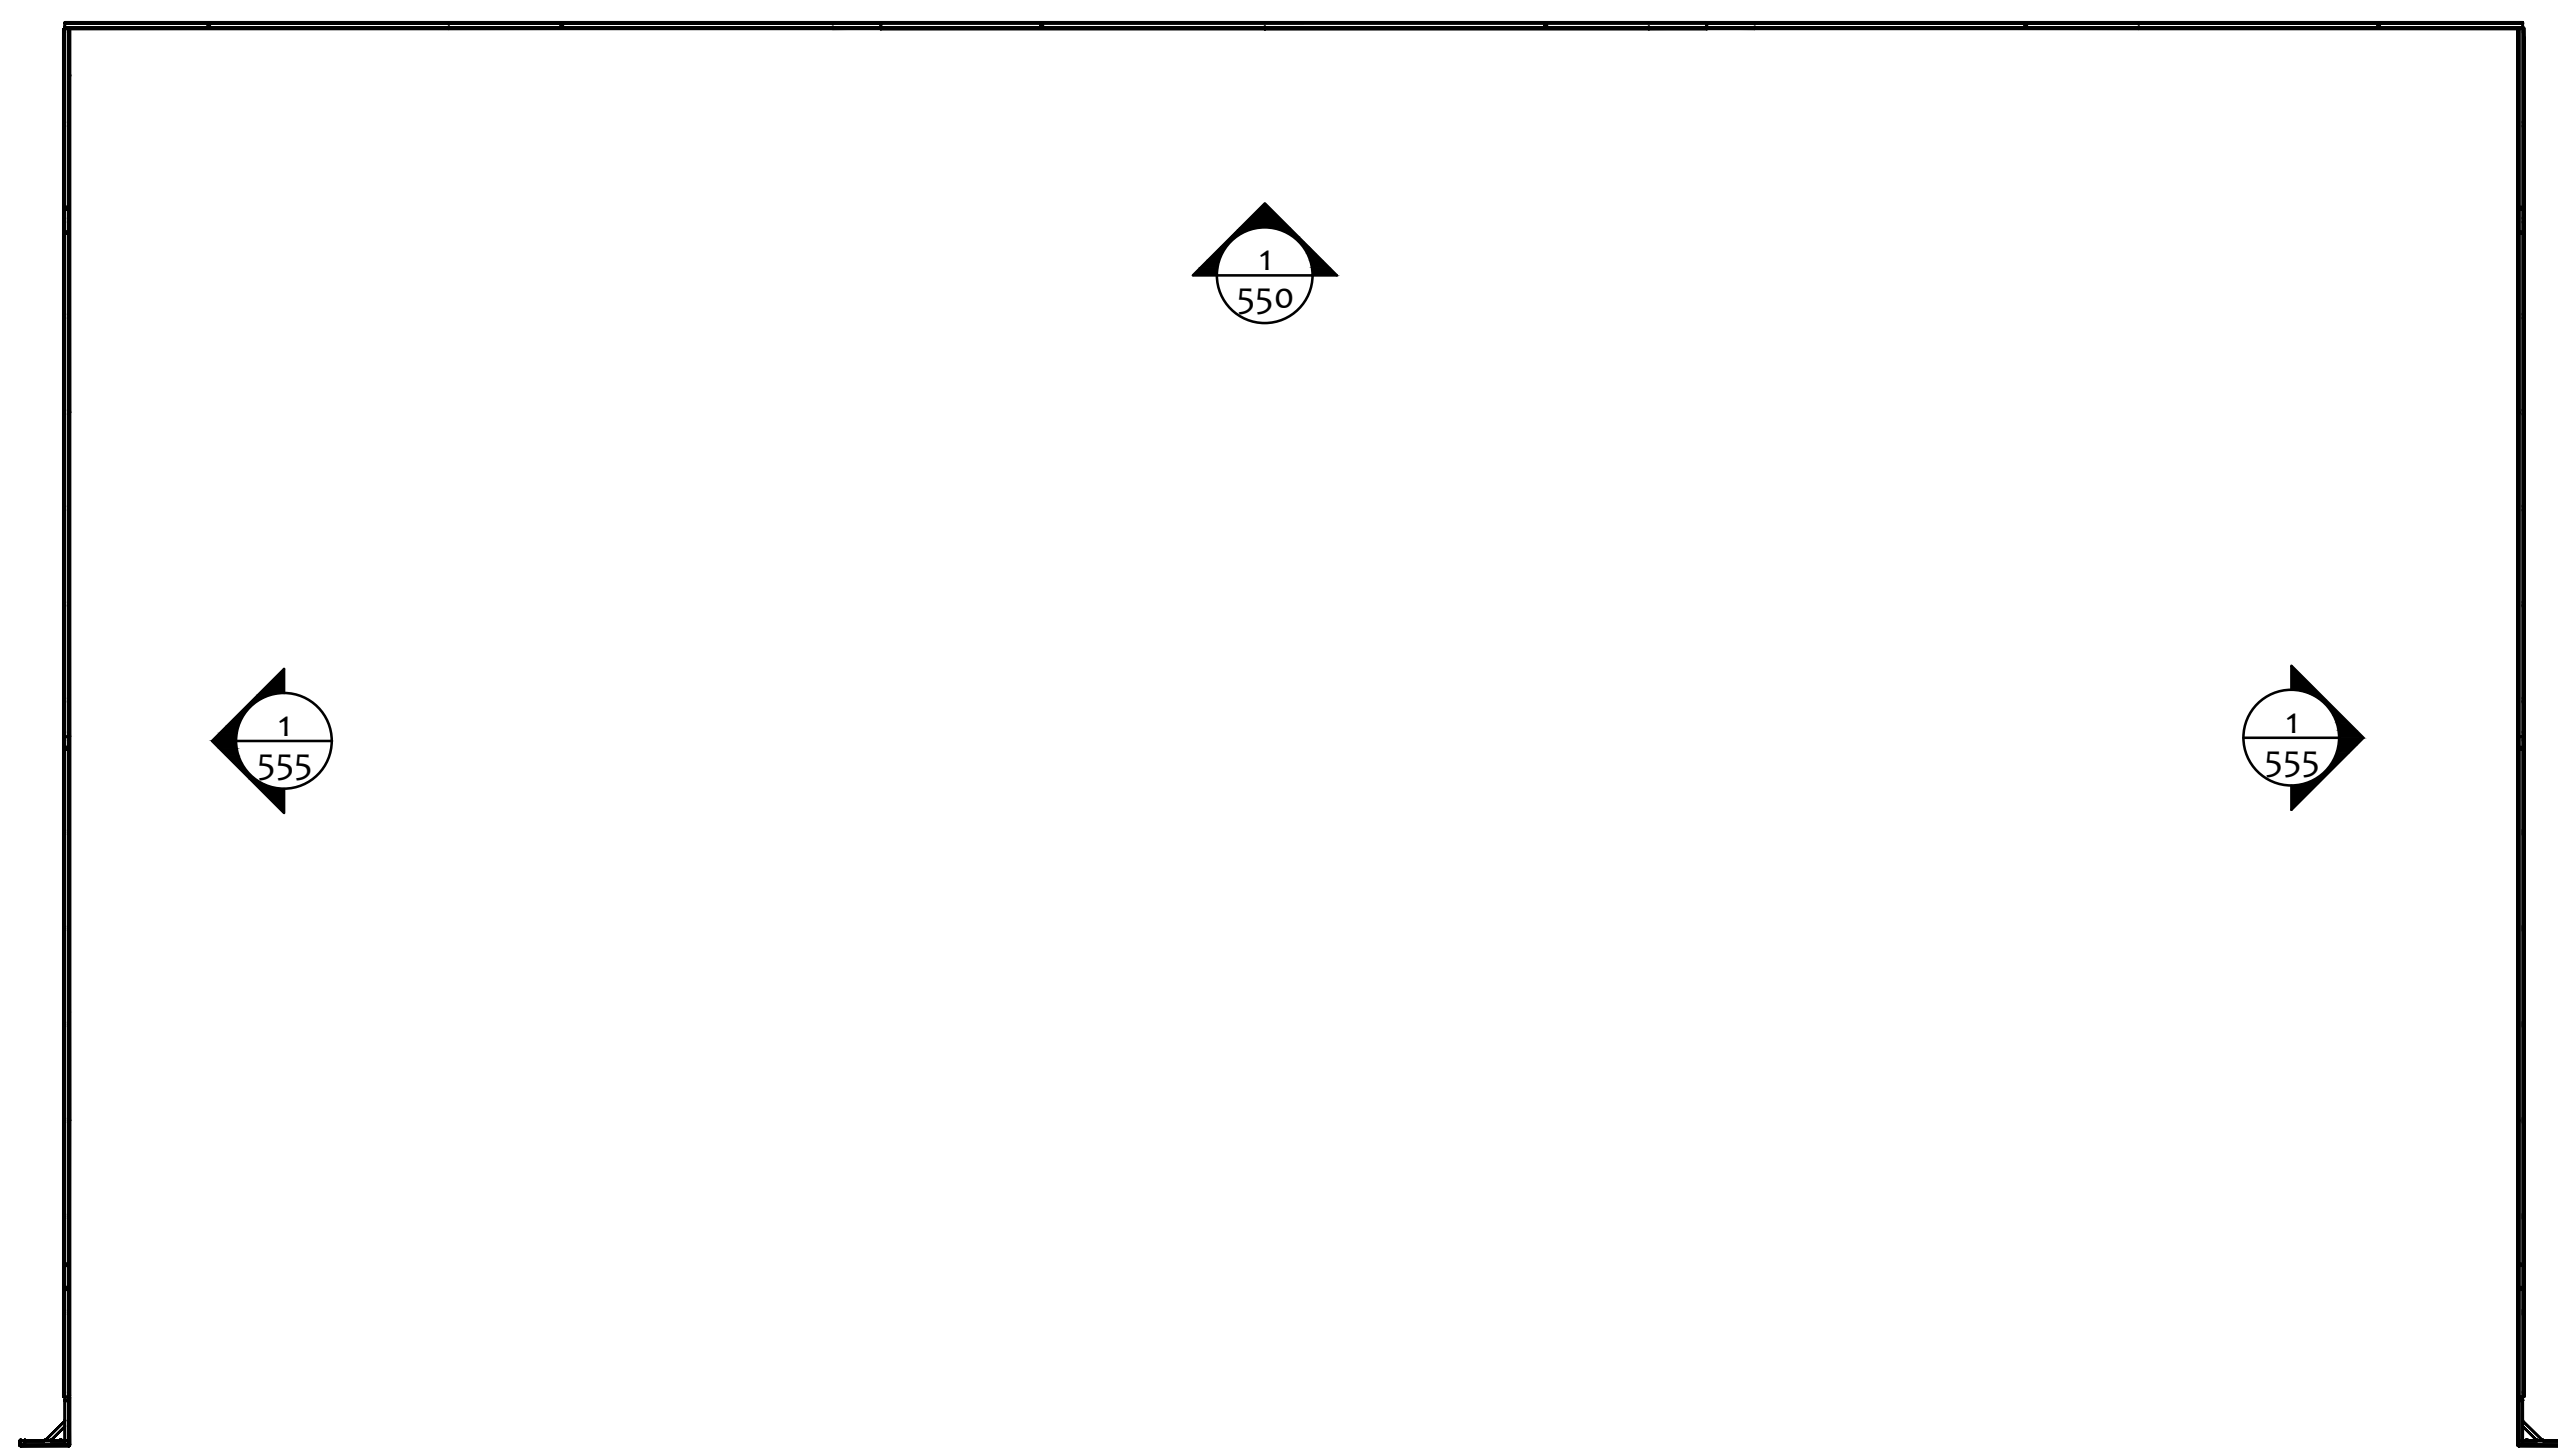

2
545 Wall Surround
Top View
1/4" = 1'-0"

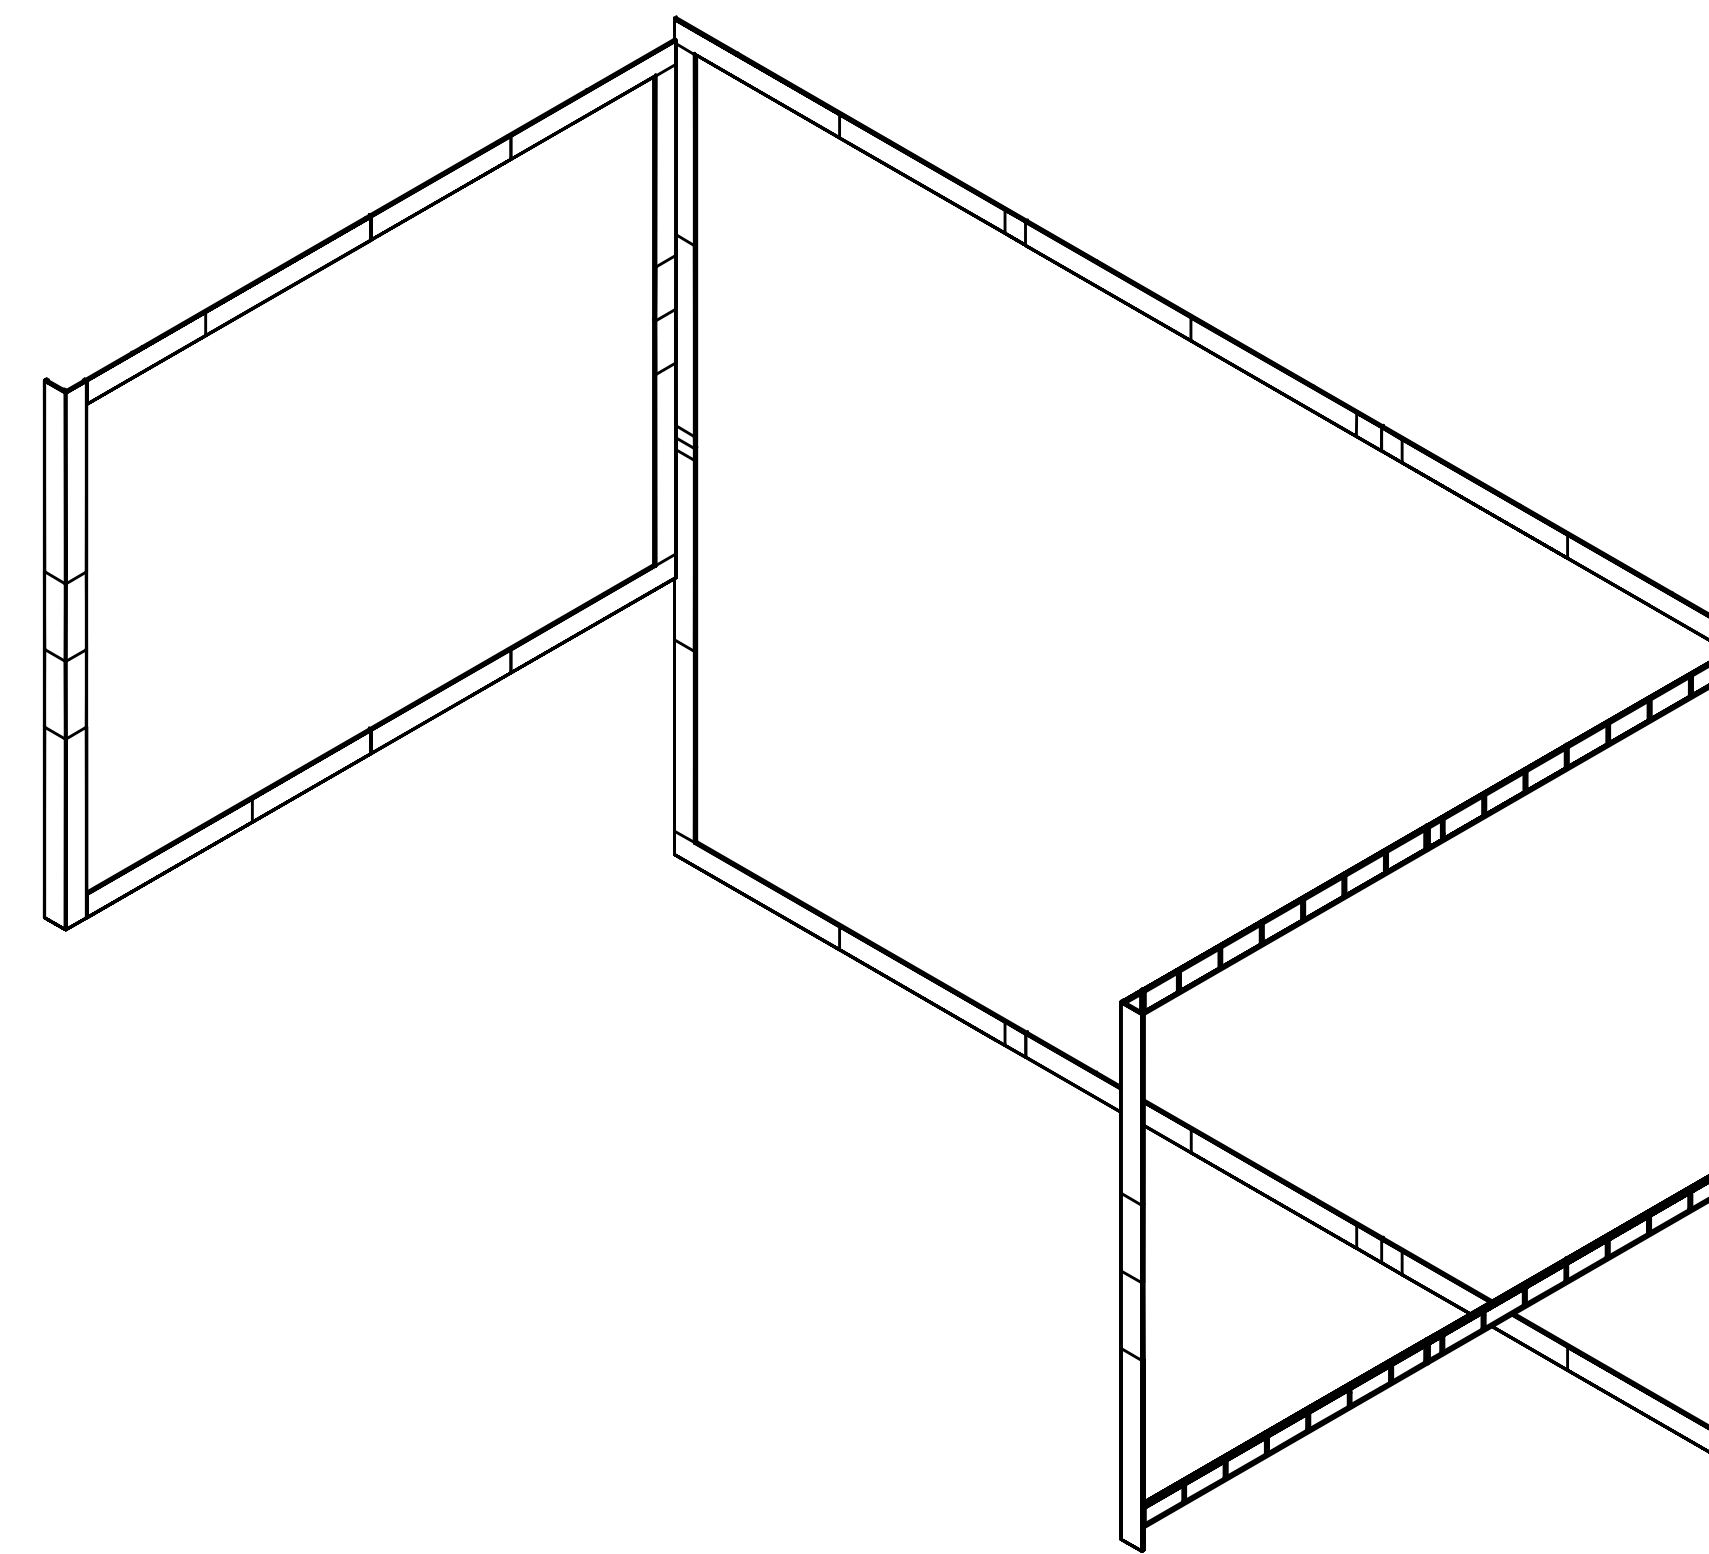

3
545 Wall Surround
Isometric

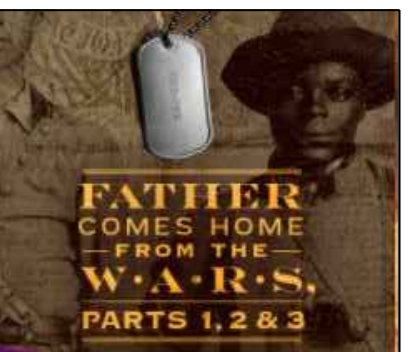

**YALE
REPERTORY
THEATRE**
1120 CHAPEL ST.
NEW HAVEN, CT 06511

TECHNICAL DIRECTOR:
LT Gourzong
ASSISTANT TD:
Kevin Belcher
Dashell Menard
Jon West

DIRECTOR:
Liz Diamon
DESIGNER:
Riccardo Hernandez

YRT4
Father Comes Home from
the Wars
Parts 1, 2, 3

REV#	DATE	DESCRIPTION

UNIT:
Wall Surround
DESCRIPTION:
Wall Surround Front View

VENUE:
University Theater

PRD #:
YRT4

DATE:
03.21.18

DRAFTED BY:
JWW

SCALE:
AS NOTED

UNIT #:
500

SHEET:

545
OF: _____