


**DISCLAIMER**

These drawings represent visual concepts and construction suggestions only. The designer is not responsible for proper rights, engineering, construction, handling or use of this document. All materials and construction must comply with the most stringent applicable Federal and local fire and safety codes.



**REVISIONS**

NO.	DATE	REVISION


**1 CENTERLINE SECTION : PLATFORMS AND TRUSSES**  
Scale: 1" = 1'-0"

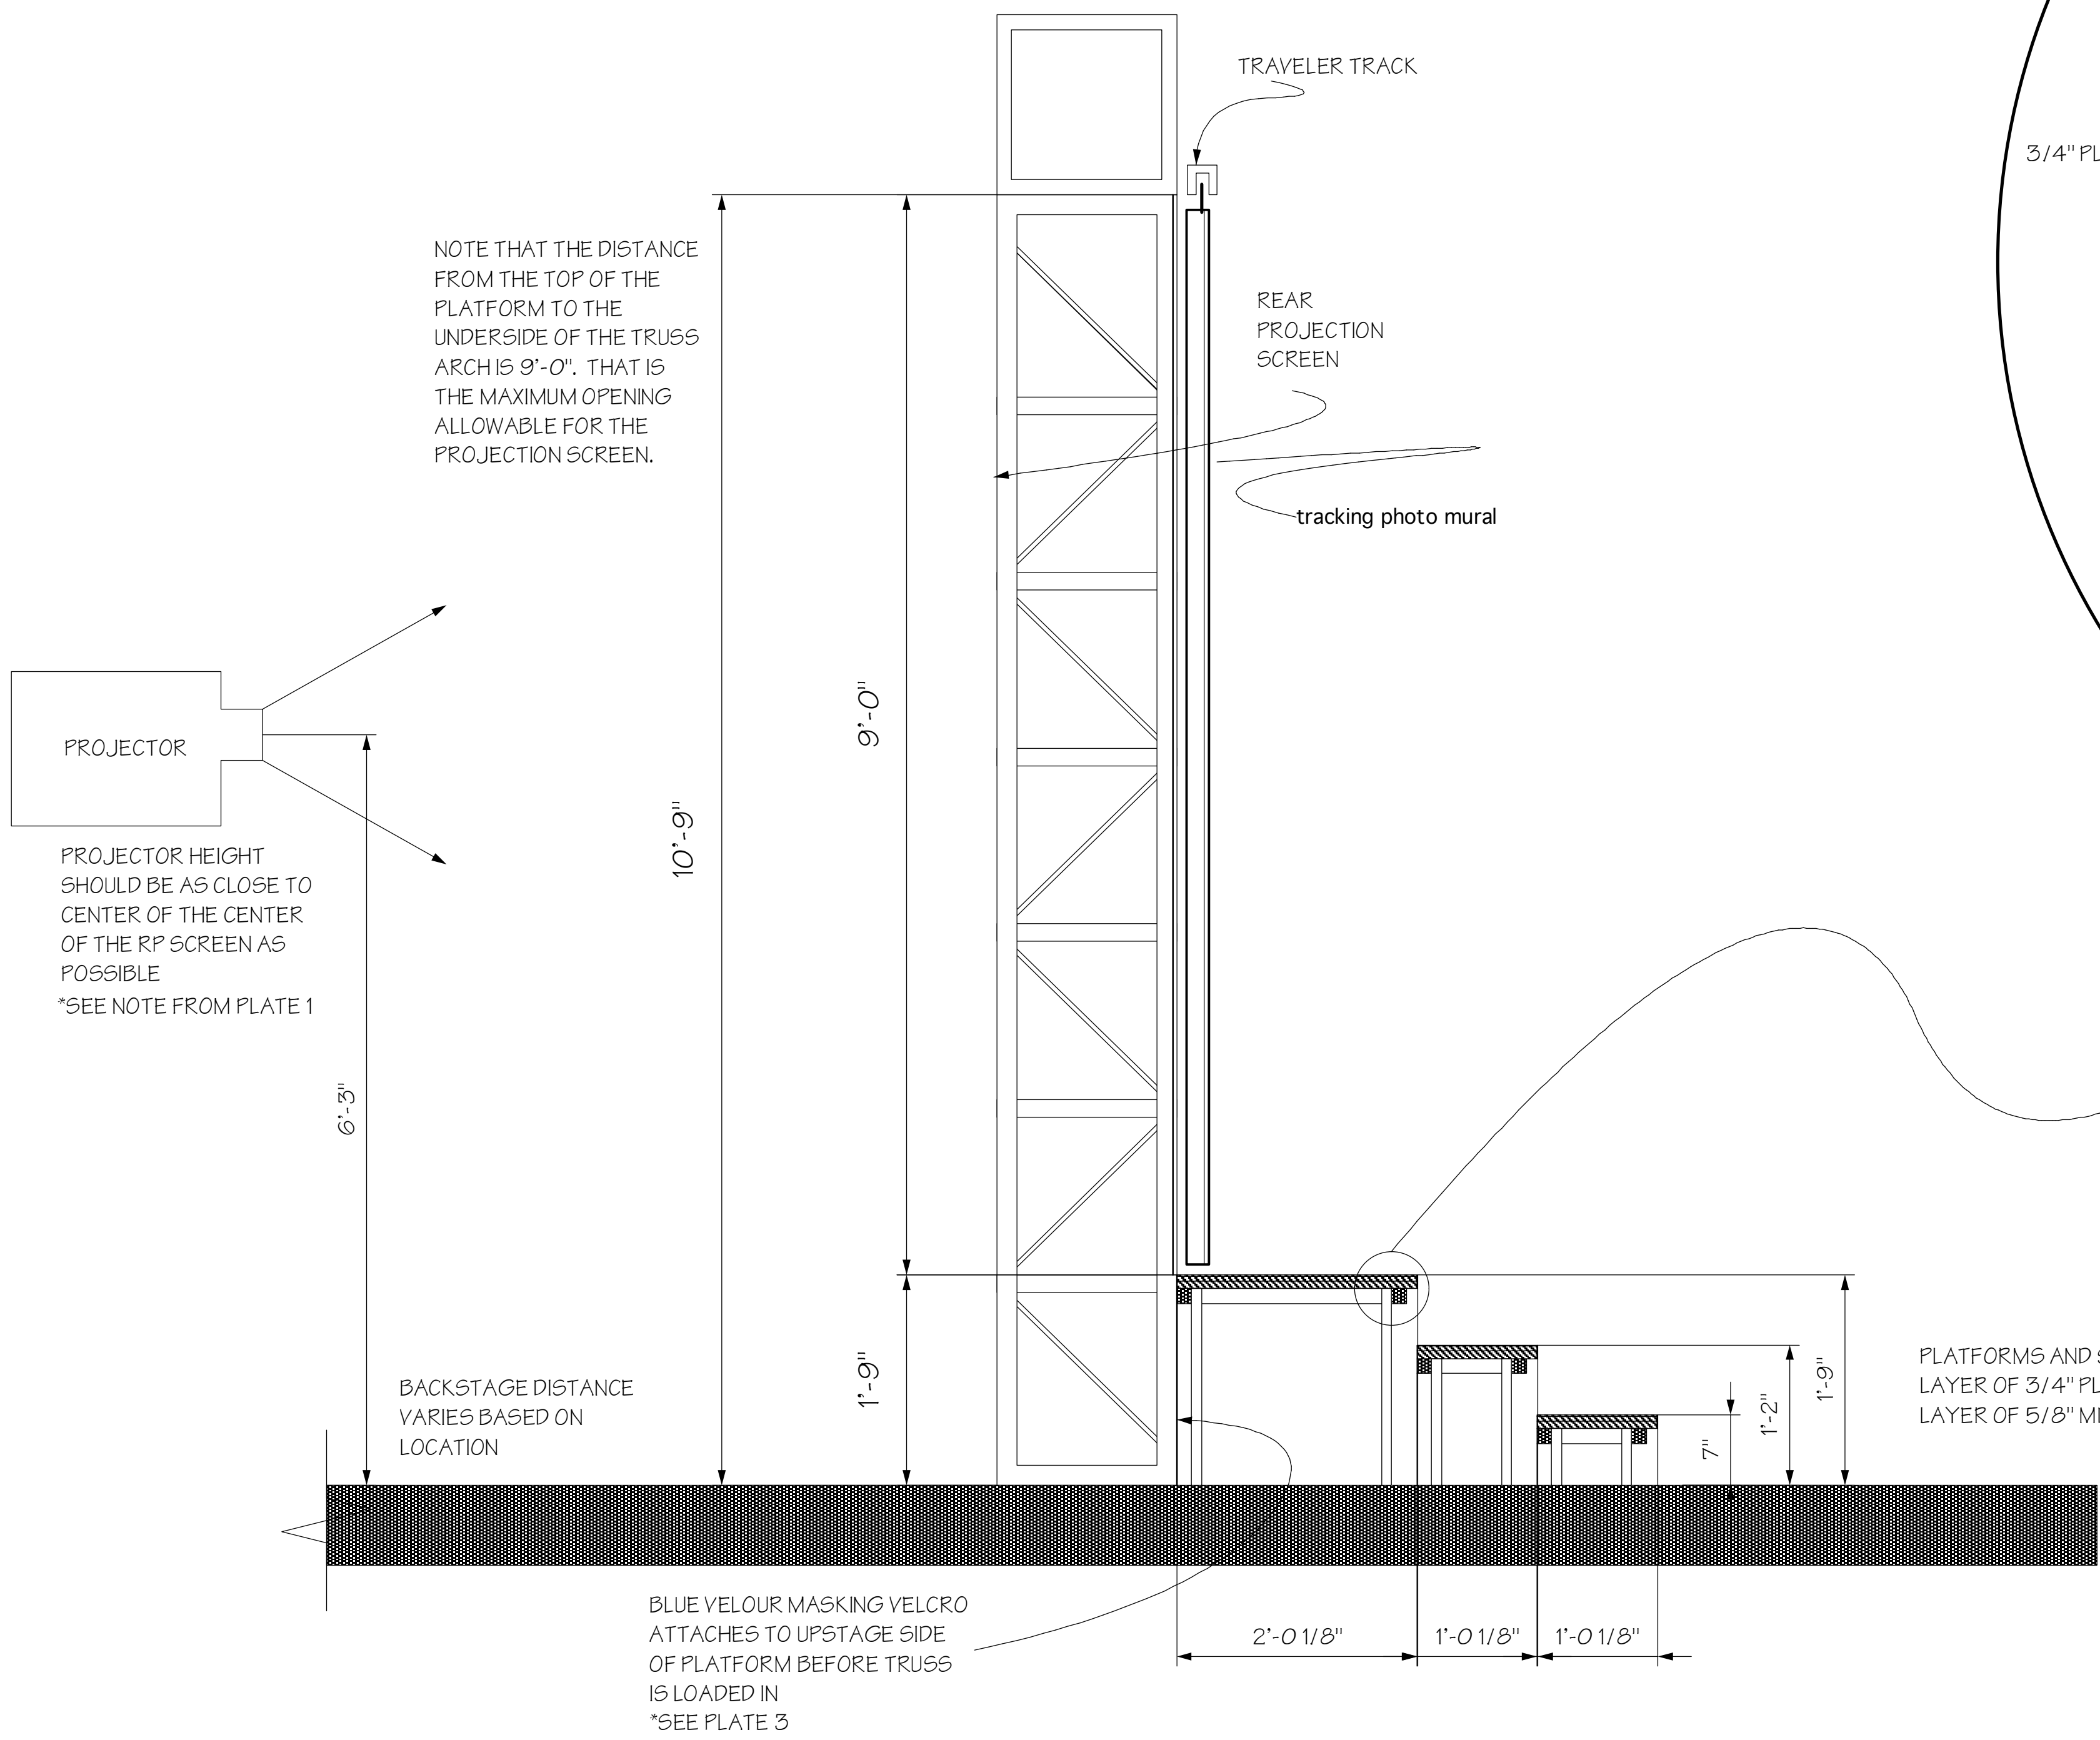

**2 DETAIL : PLATFORM AND STEP CONSTRUCTION**  
Scale: Actual Size

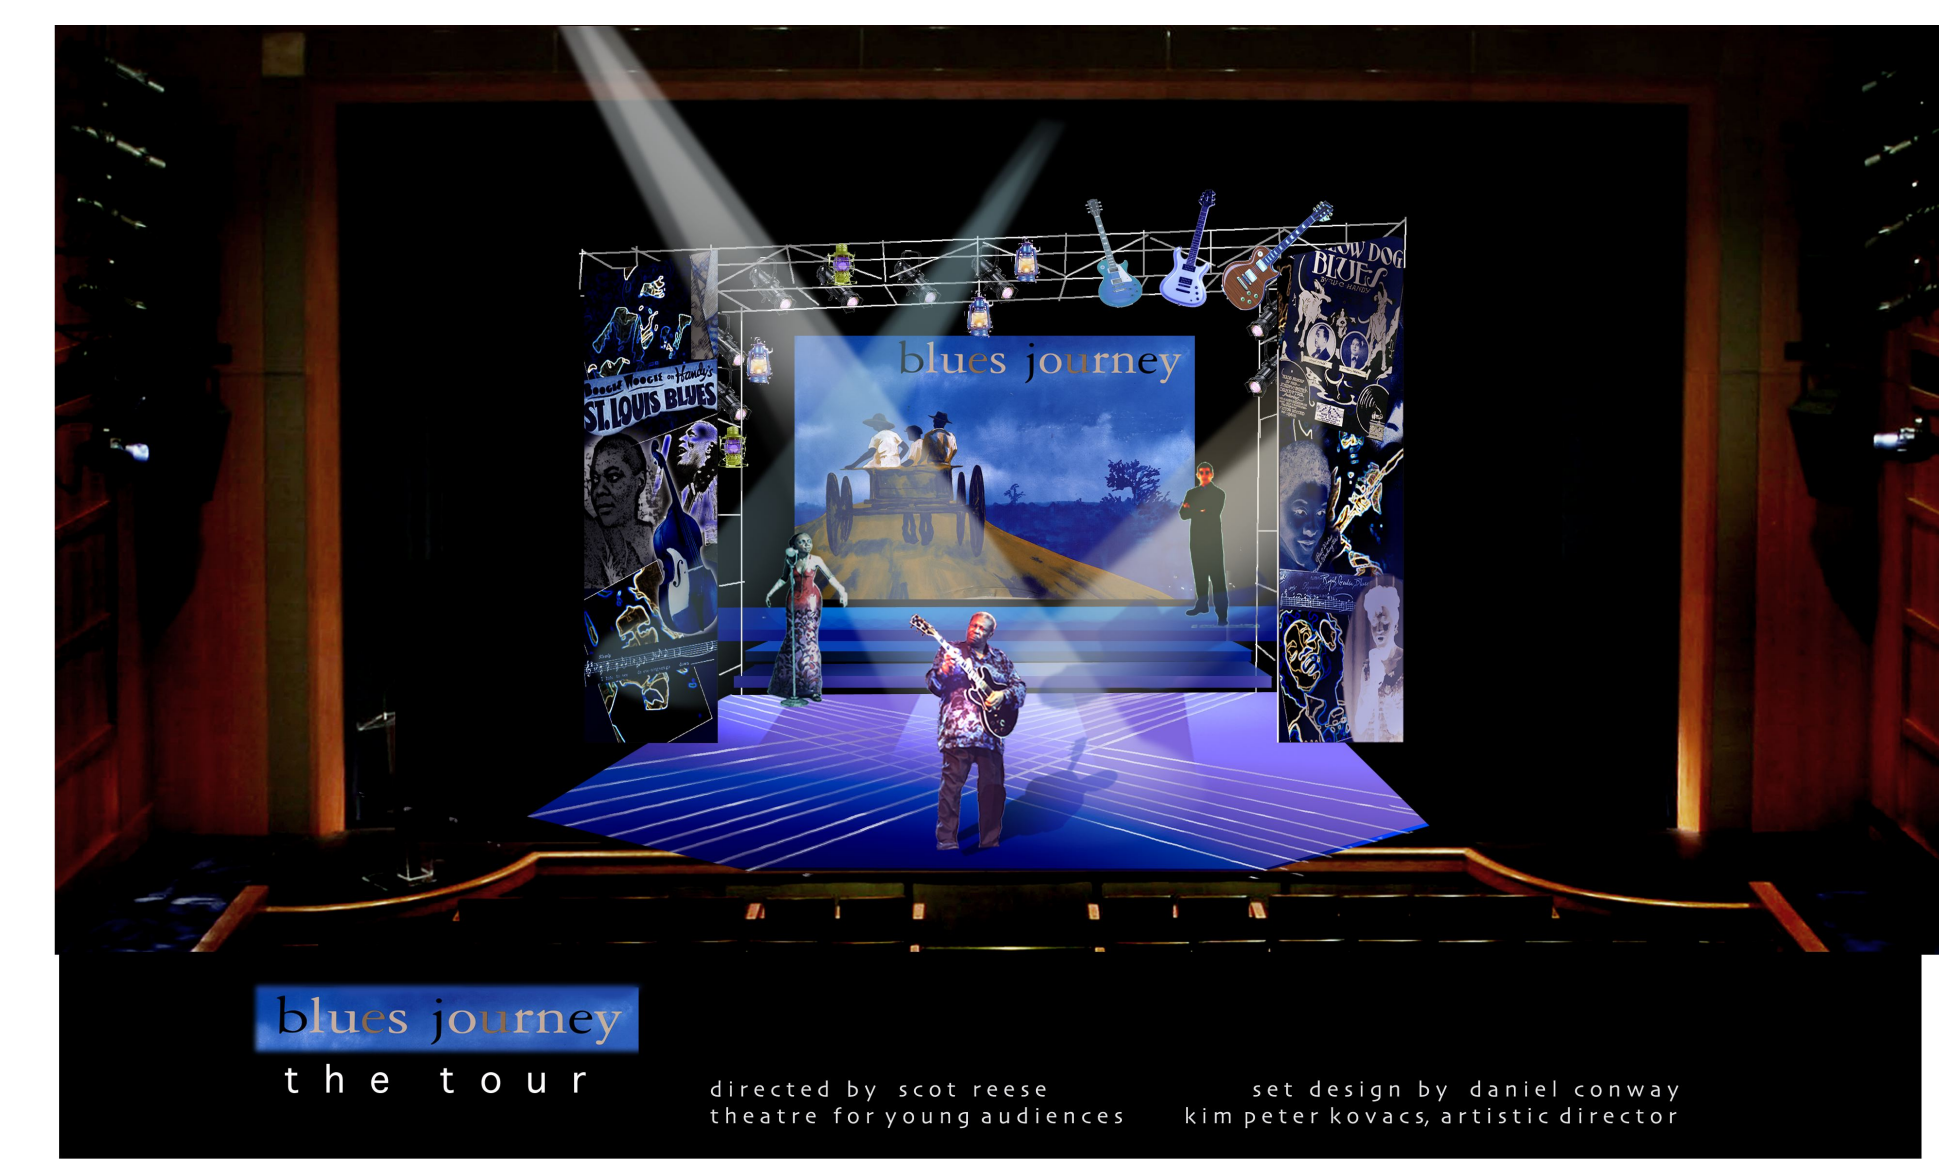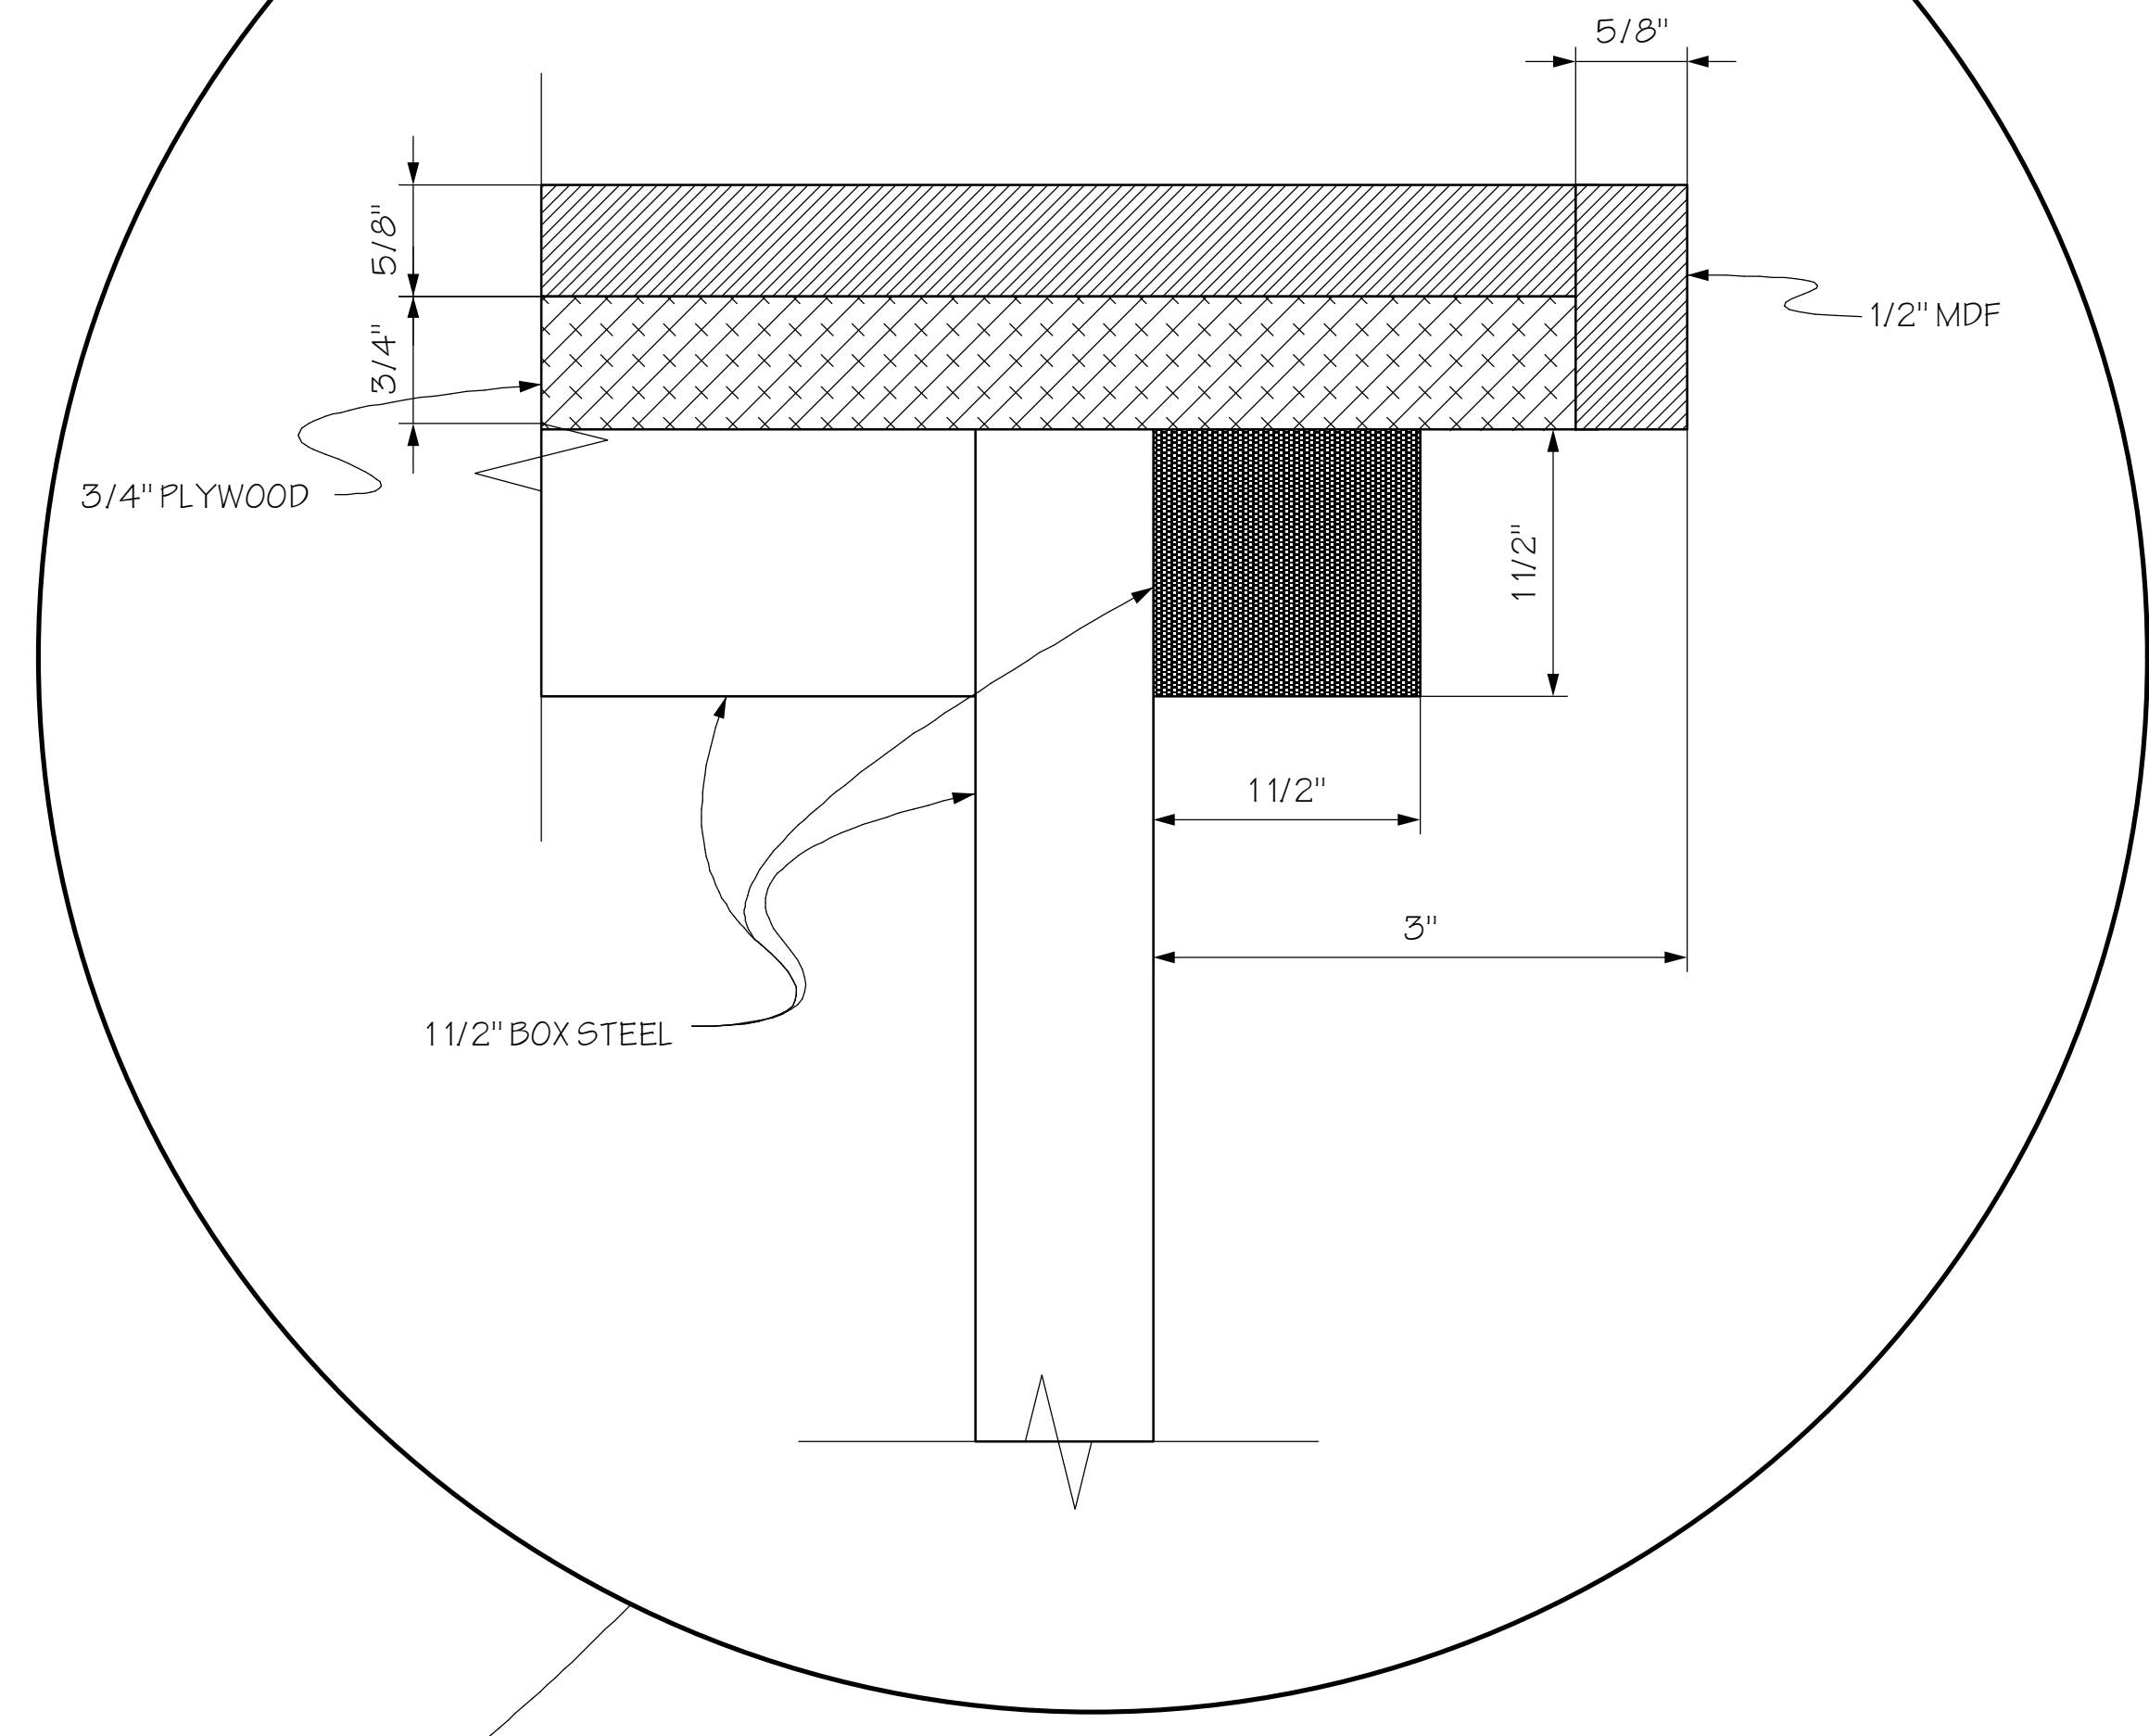

KENNEDY CENTER THEATRE FOR YOUNG AUDIENCES PRESENTS:  
**BLUES JOURNEY NATIONAL TOUR**  
CENTERLINE SECTION SCALE: 1/2" = 1'-0" 10/6/08  
DIRECTED BY: SCOT REESE  
LIGHTING DESIGN BY:  
DRAWING BY: SEAN URPANTKE

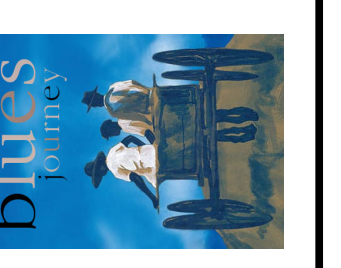

DESIGN BY:  
DANIEL CONWAY  
DCONWAYDESIGN@MAC.COM  
c: 202.422.6957  
e: 301.405.6680  
s: 301.405.6660