

**YALE
REPERTORY
THEATRE**
1120 CHAPEL ST.
NEW HAVEN, CT 06511

TECHNICAL DIRECTOR:
LT Gourzong
ASSISTANT TD:
Kevin Belcher
Dashiell Menard
Jon West


DIRECTOR:
Liz Diamond
DESIGNER:
Riccardo Hernandez

YRT4
Father Comes Home from the Wars
Parts 1, 2, 3


REVISIONS	
REV#	DESCRIPTION

UNIT:
1 - Beams
DESCRIPTION:
[D] I-Beam Build Drawing (2 of 2)

VENUE:
University Theater
PRD #:
YRT4
DATE:
02.19.18
DRAFTED BY:
JWW
SCALE:
AS NOTED
UNIT #:
150
SHEET:

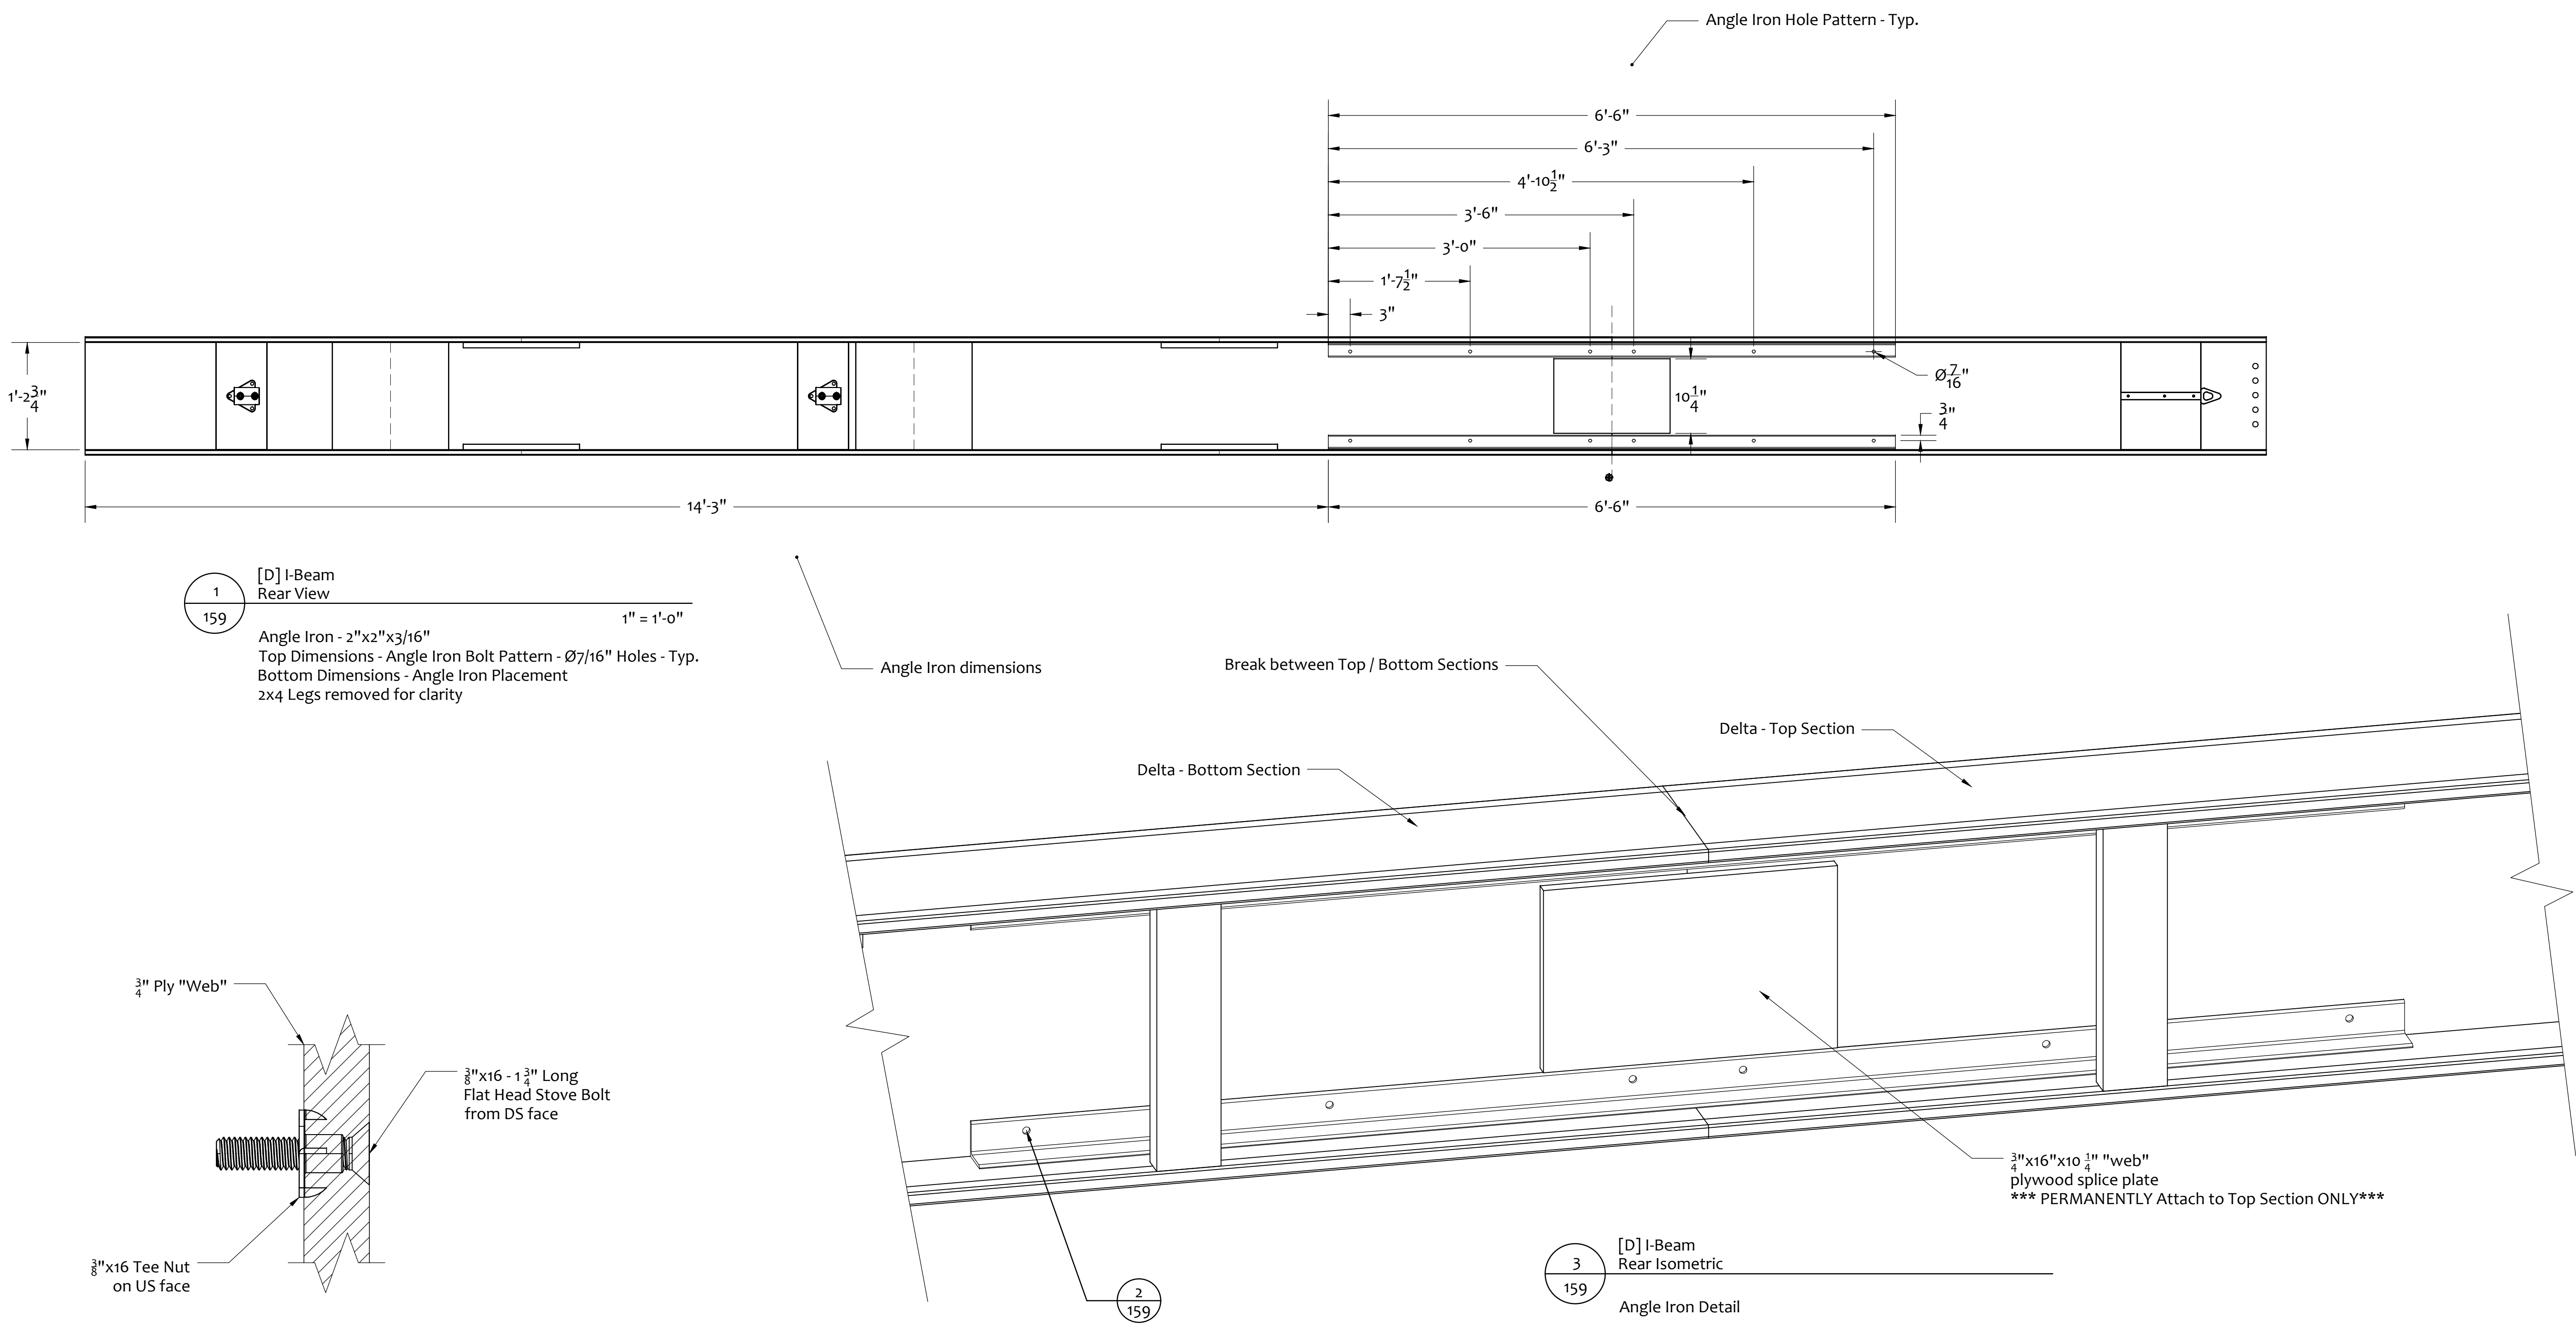

1
159 [D] I-Beam Rear View
1" = 1'-0"
Angle Iron - 2"x2"x3/16"
Top Dimensions - Angle Iron Bolt Pattern - Ø7/16" Holes - Typ.
Bottom Dimensions - Angle Iron Placement
2x4 Legs removed for clarity

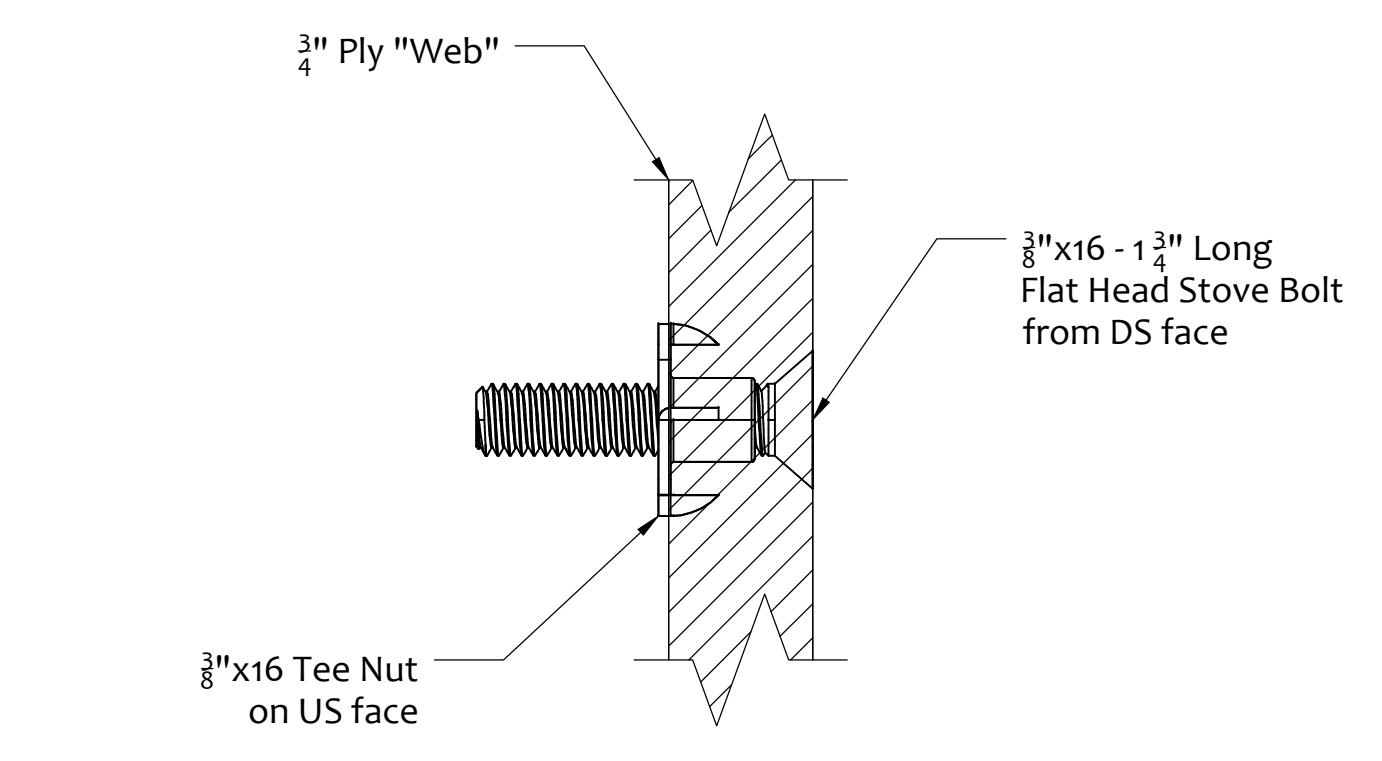

2
159 Angle Iron Bolt Detail Side View
1'-0" = 1'-0"
Affix stove bolts through "web" plywood Before covering DS face with 20ga Steel

2
159 Angle Iron Detail

3
159 [D] I-Beam Rear Isometric